


Recreational Area Pole Service - Mounted on LES Pole

Applies to Recreational Camp Site & Residential Flood-Prone Areas Developed Prior to 2019

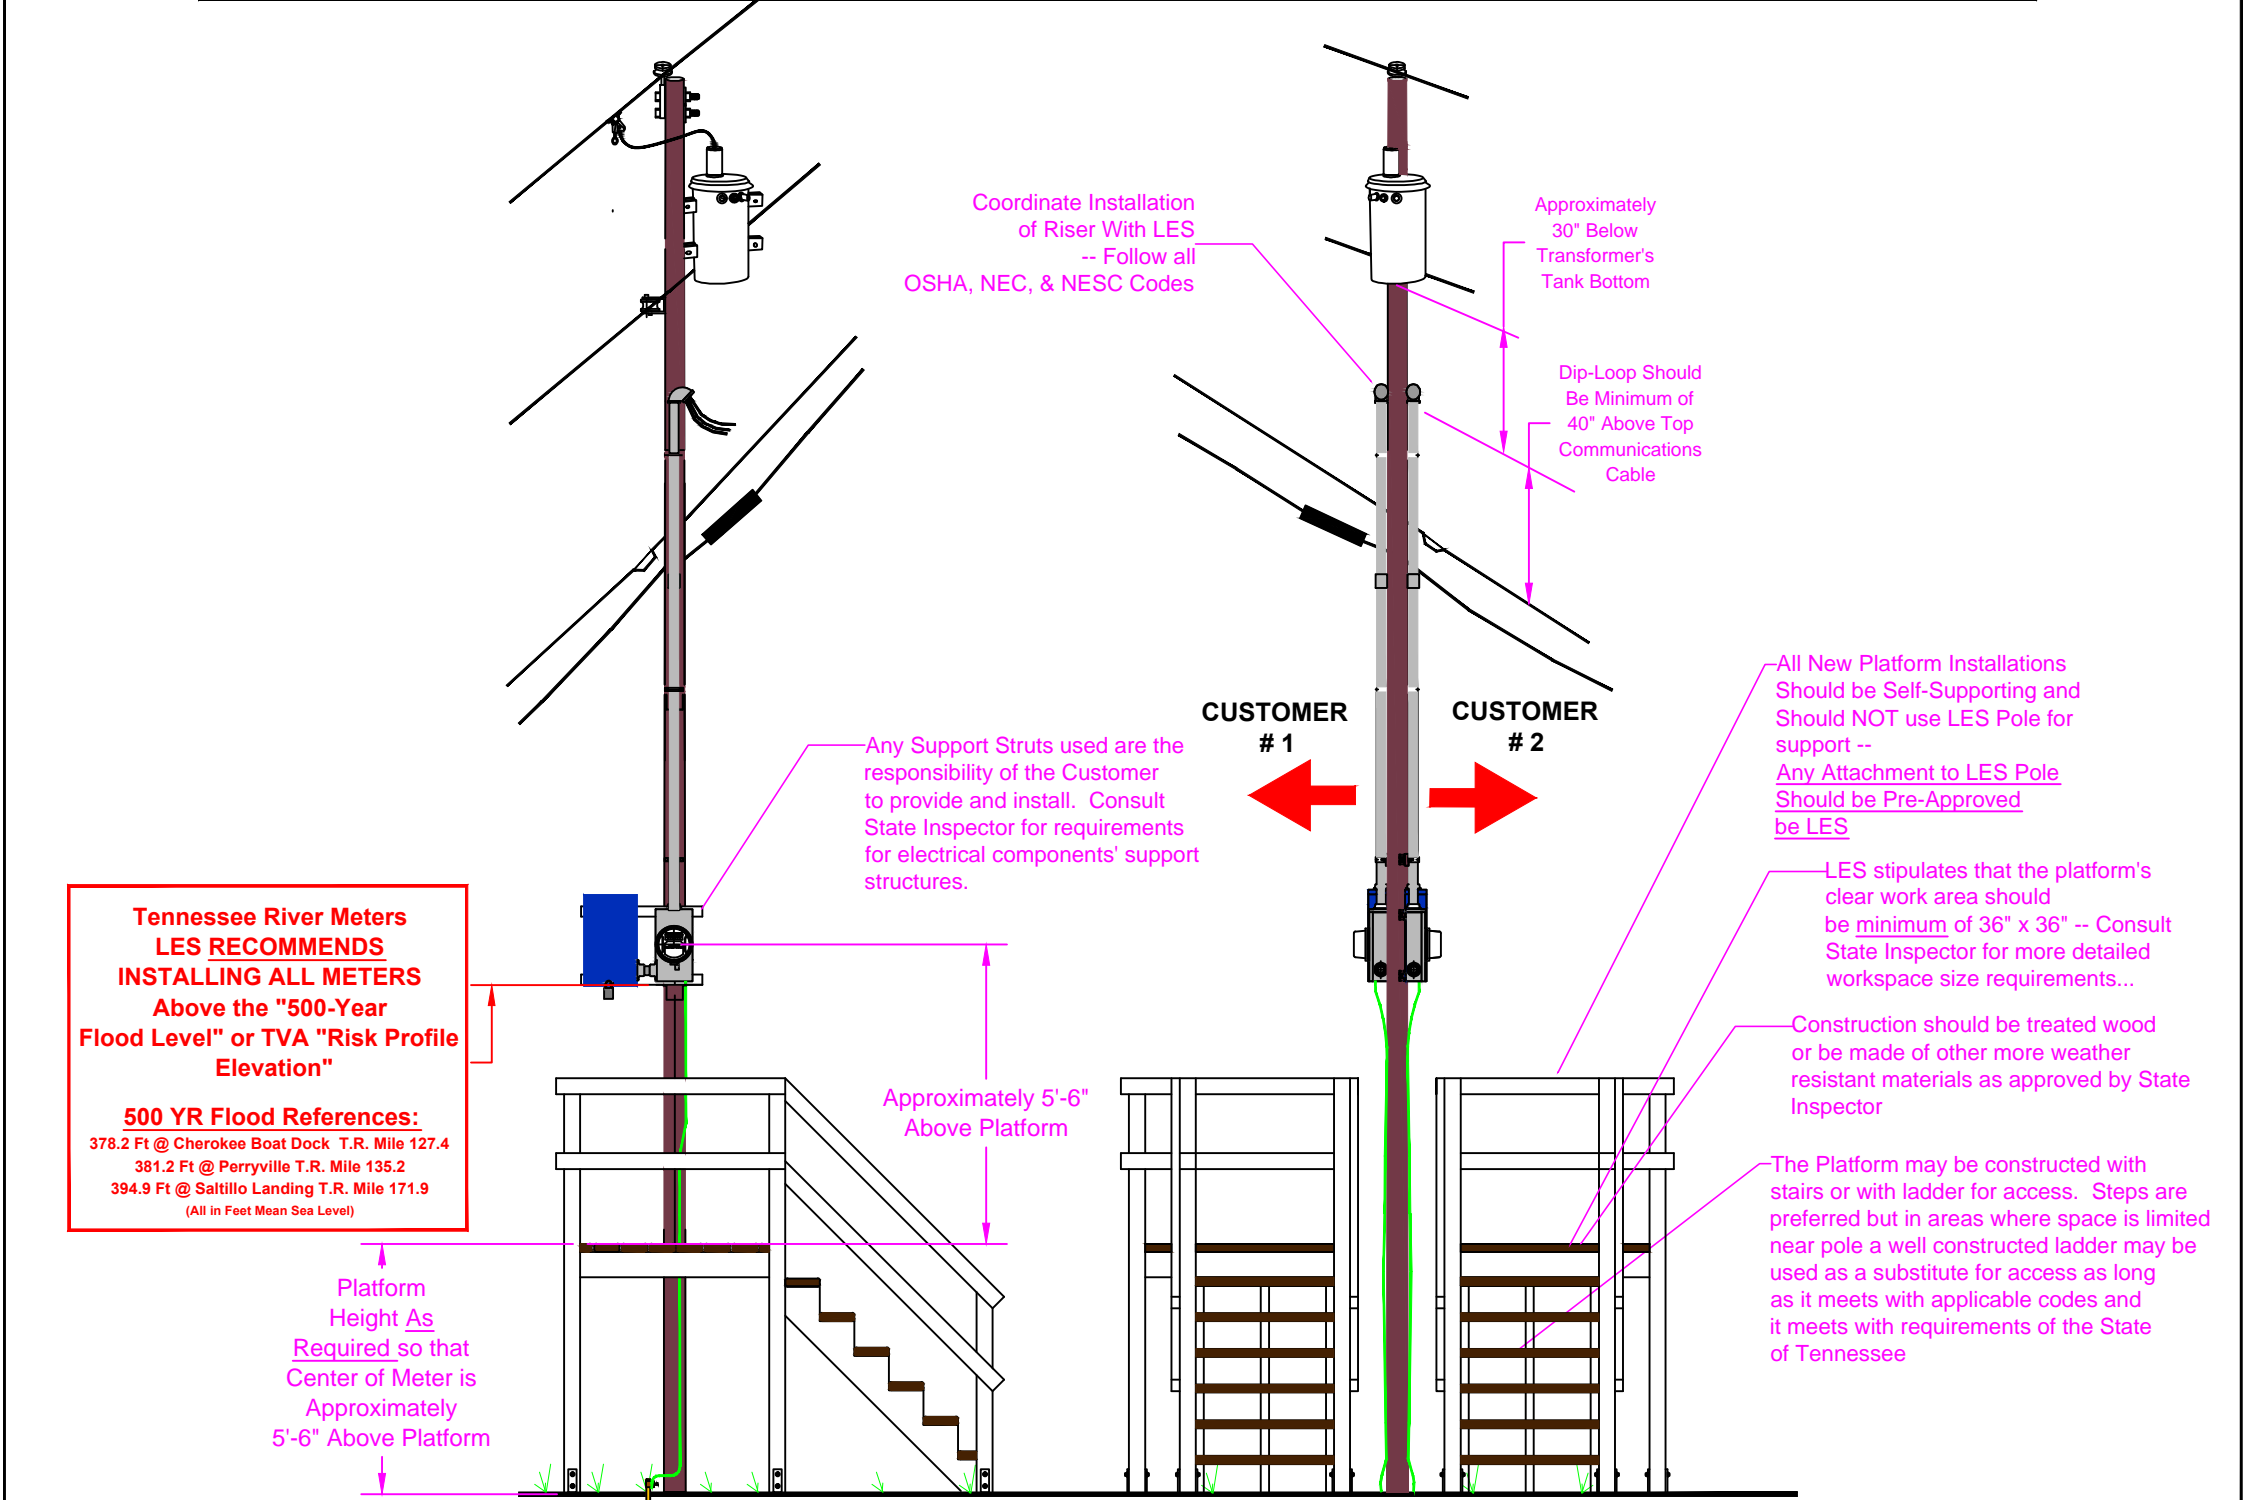

**Tennessee River Meters
LES RECOMMENDS
INSTALLING ALL METERS
Above the "500-Year
Flood Level" or TVA "Risk Profile
Elevation"**

500 YR Flood References:
 378.2 Ft @ Cherokee Boat Dock T.R. Mile 127.4
 381.2 Ft @ Perryville T.R. Mile 135.2
 394.9 Ft @ Saltillo Landing T.R. Mile 171.9
 (All in Feet Mean Sea Level)

NOTICE -- All customer-side wiring must meet the State of Tennessee Wiring Code and the National Electric Code (N.E.C.) as determined by the STATE OF TENNESSEE Electrical Inspector. LES will not connect to Meter Pole until approved by the Tennessee State Deputy Inspector. Lexington Electric System is not responsible for interpretation of the Codes' requirements for Customer Side of Service. Refer ALL Code questions to State Electrical Inspector.

REVISED 5-15-19 REV 5

**LES Pole Provided for Customer Use
2 Customers Per Pole
LES Pole Typically Located on Property Line**

NOTICE -- Construction of Platform must comply with the State of Tennessee Electrical Inspector's Requirements