



LEXINGTON ELECTRIC SYSTEM


RESIDENTIAL UNDERGROUND SERVICE
EXAMPLES OF ALLOWED AND NOT-ALLOWED

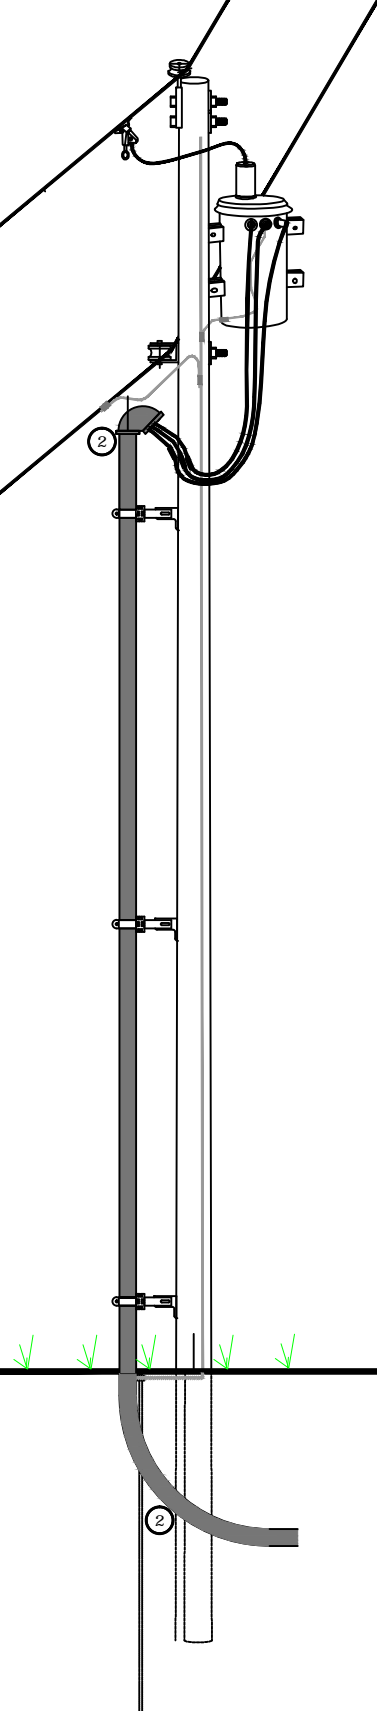


OK

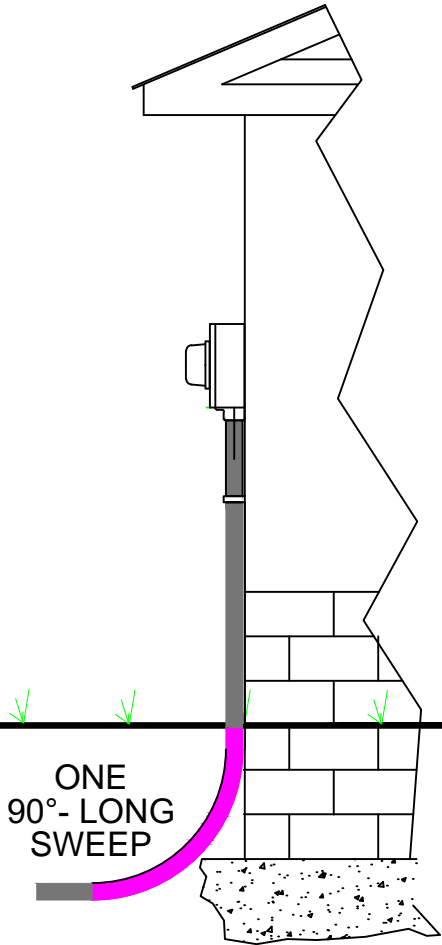


OK

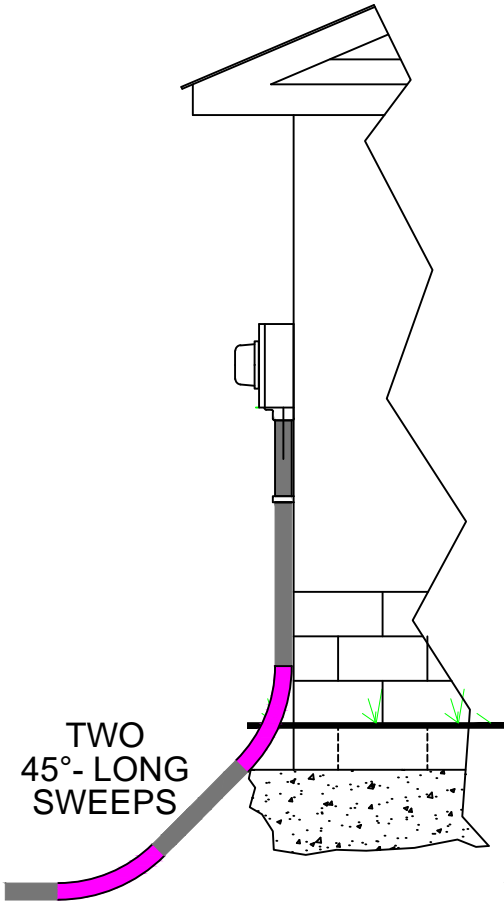

OK

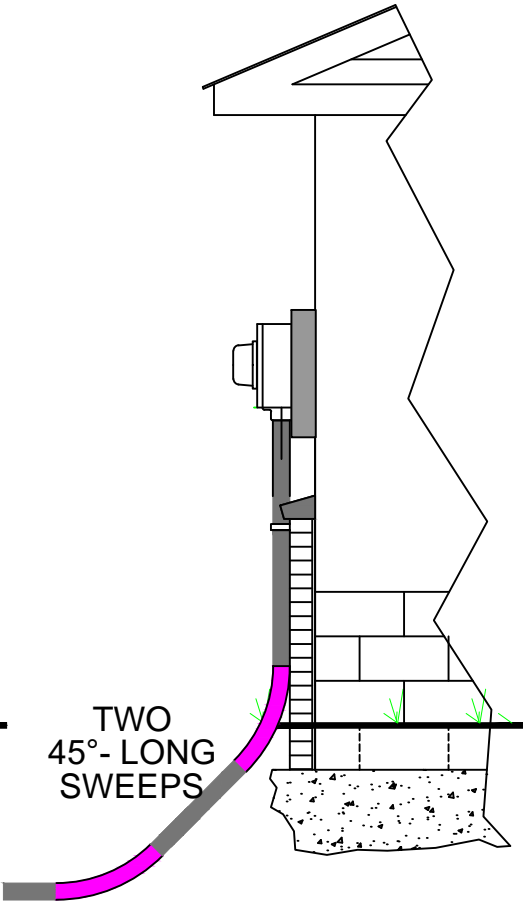

NOT OK

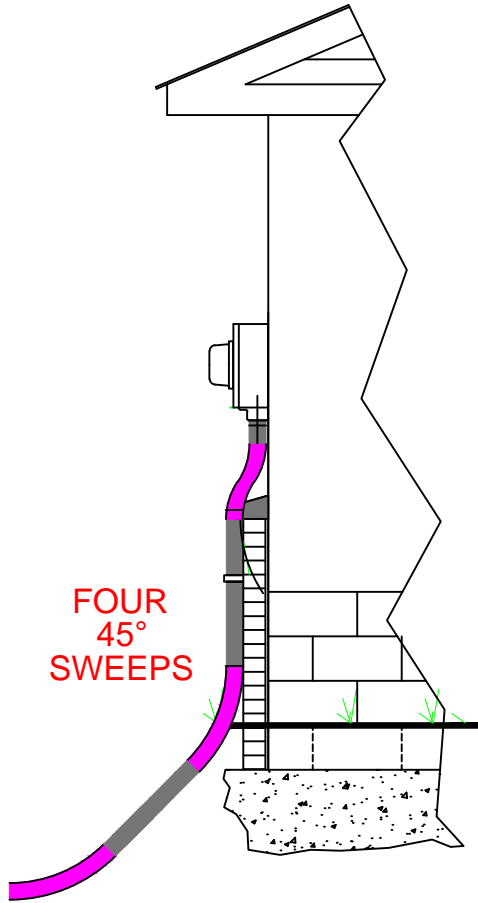

NOT OK

